

GENERAL NOTES:

The Developer/Contractor/Builder is to ensure that the building under construction/alteration is to comply where applicable with the 2010 Building Regulations in respect of all trades involved in the construction of this development.

The Developer/Contractor/Builder should notify BCA of any intended deviations from these plans prior to commencement of development.

All Site Development works to be carried out in accordance with "Recommendations for Site Development Works for Housing Areas" Dept. of Environment.

Contractors must verify all dimensions at the job before commencing any work. No working dimensions to be scaled. This drawing is for the purpose of planning only. Dimensions to blockwork only.

Revision

Date	Rev.
------	------

Foul Sewer Section from - 202 - 203

Existing ground level
Proposed new ground level

Foul Sewer Section from - 212 - 213


Existing ground level
Proposed new ground level

Foul Sewer Section from - 214 - 215

Existing ground level
Proposed new ground level

FOUL WATER SEWER SECTIONS

Scale X - 1:500; Y - 1:100 @ A1




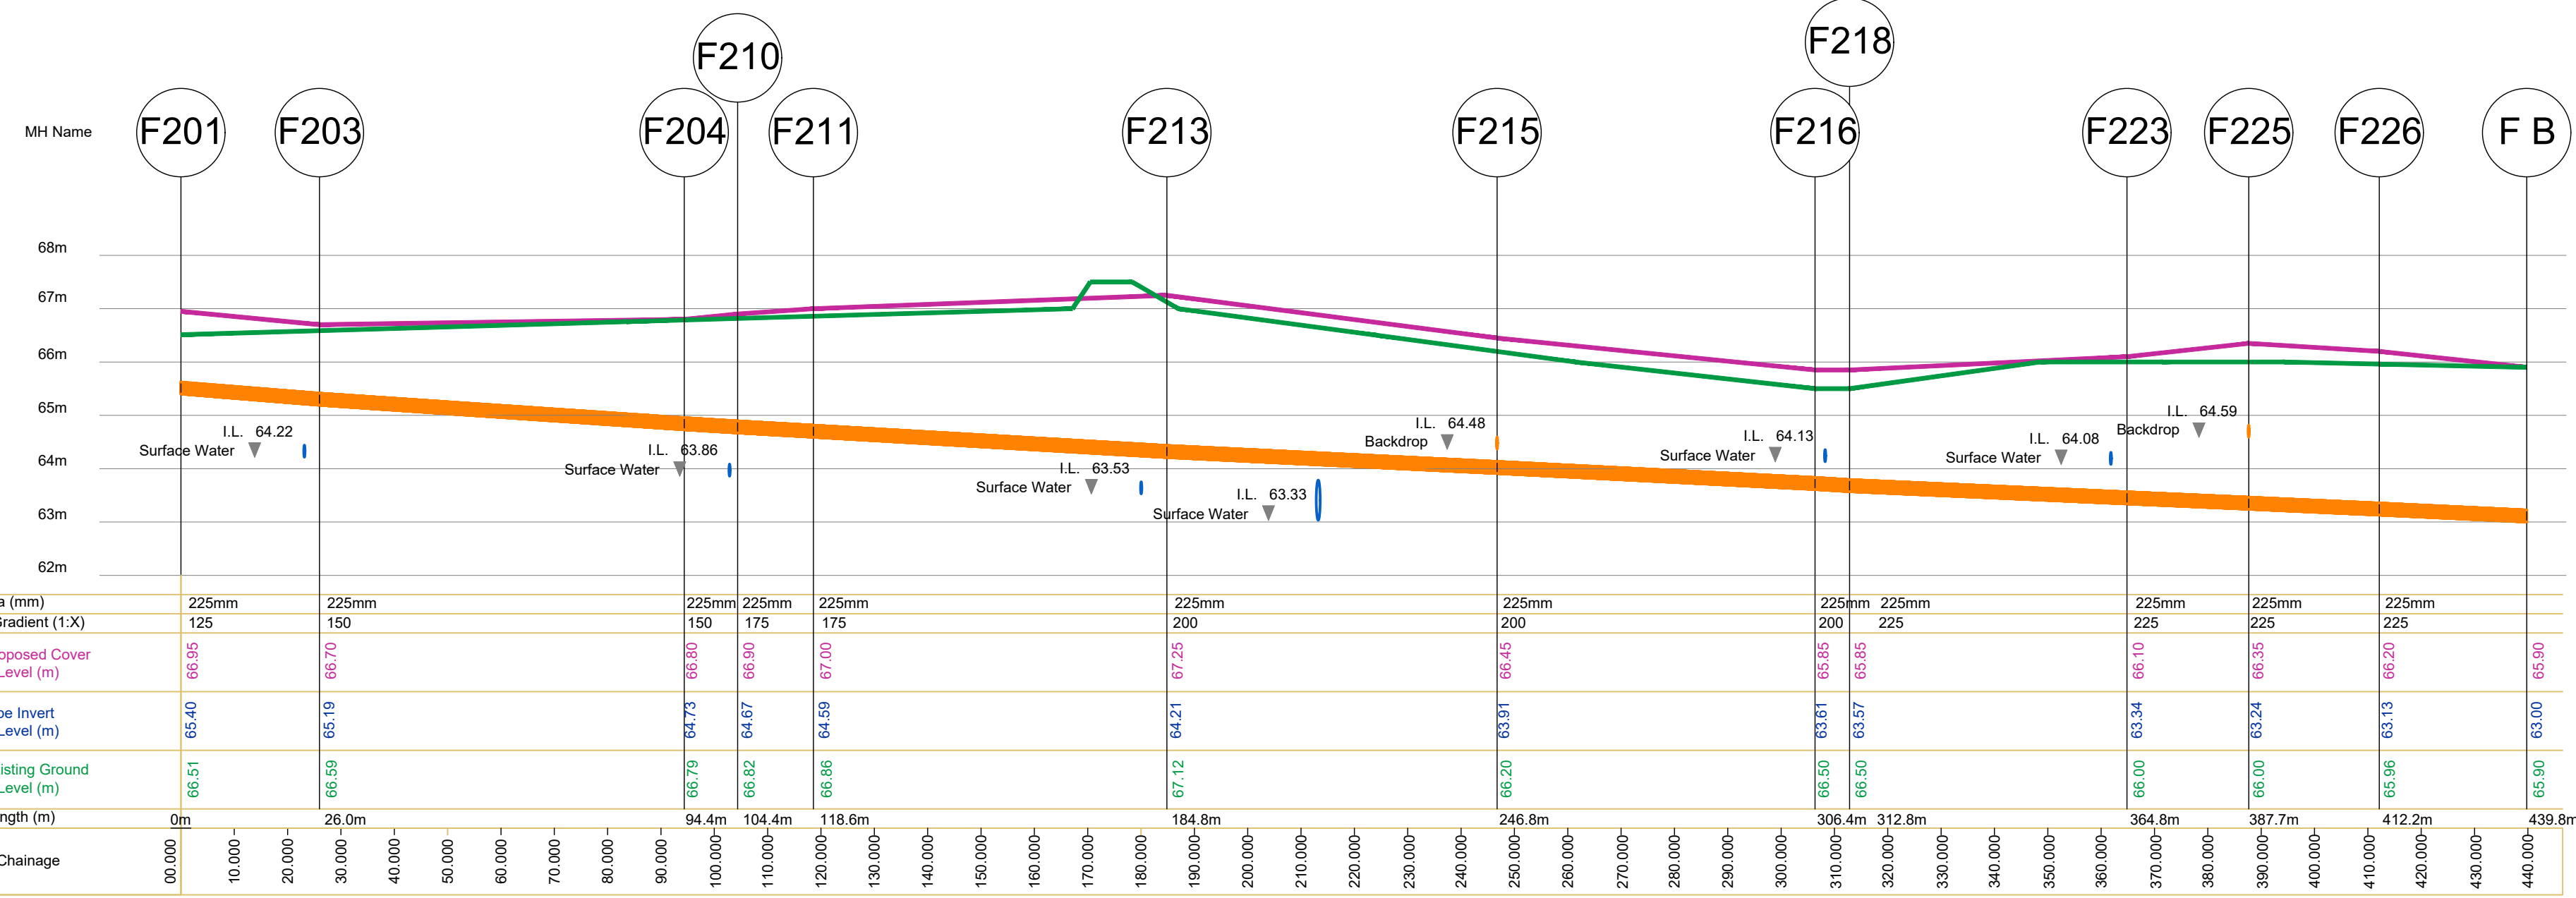


Foul Sewer Section from - 201 - 203 - 204 - 210 - 211 - 213 - 215 - 216 - 218 - 223 - 225 - 226 - B

Existing ground level
Proposed new ground level

FOUL WATER SEWER SECTIONS

Scale X - 1:500; Y - 1:100 @ A1

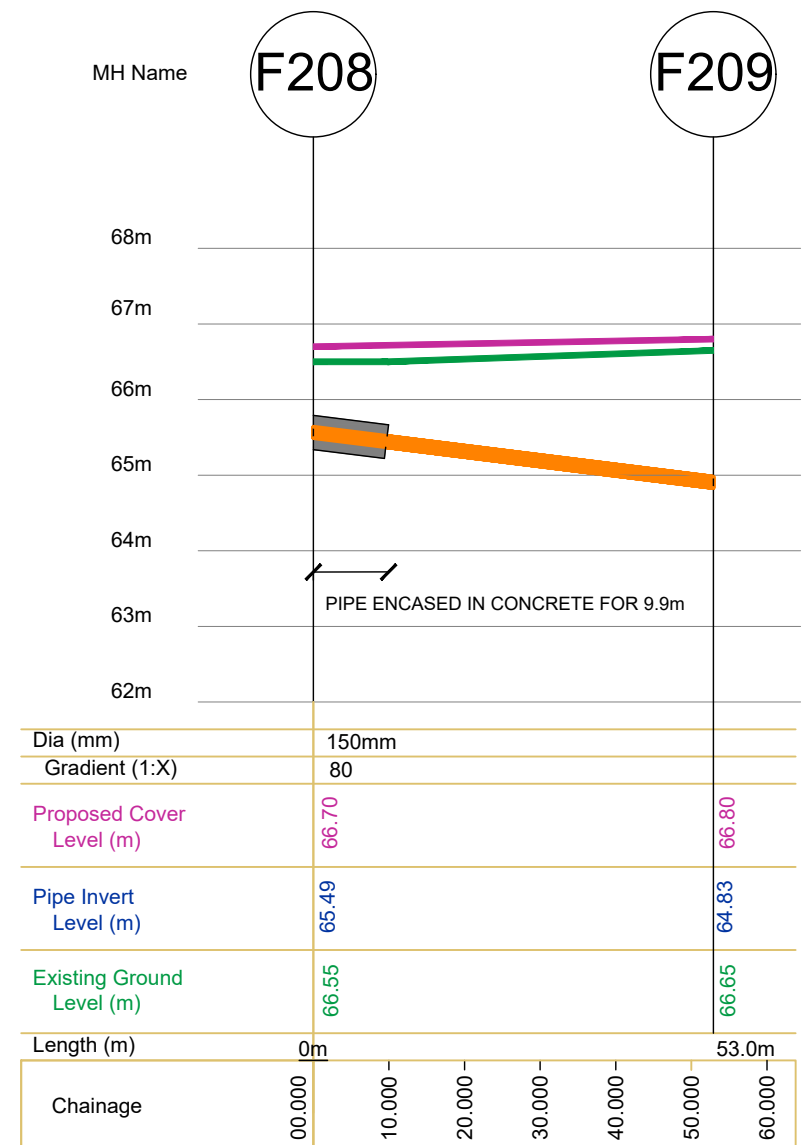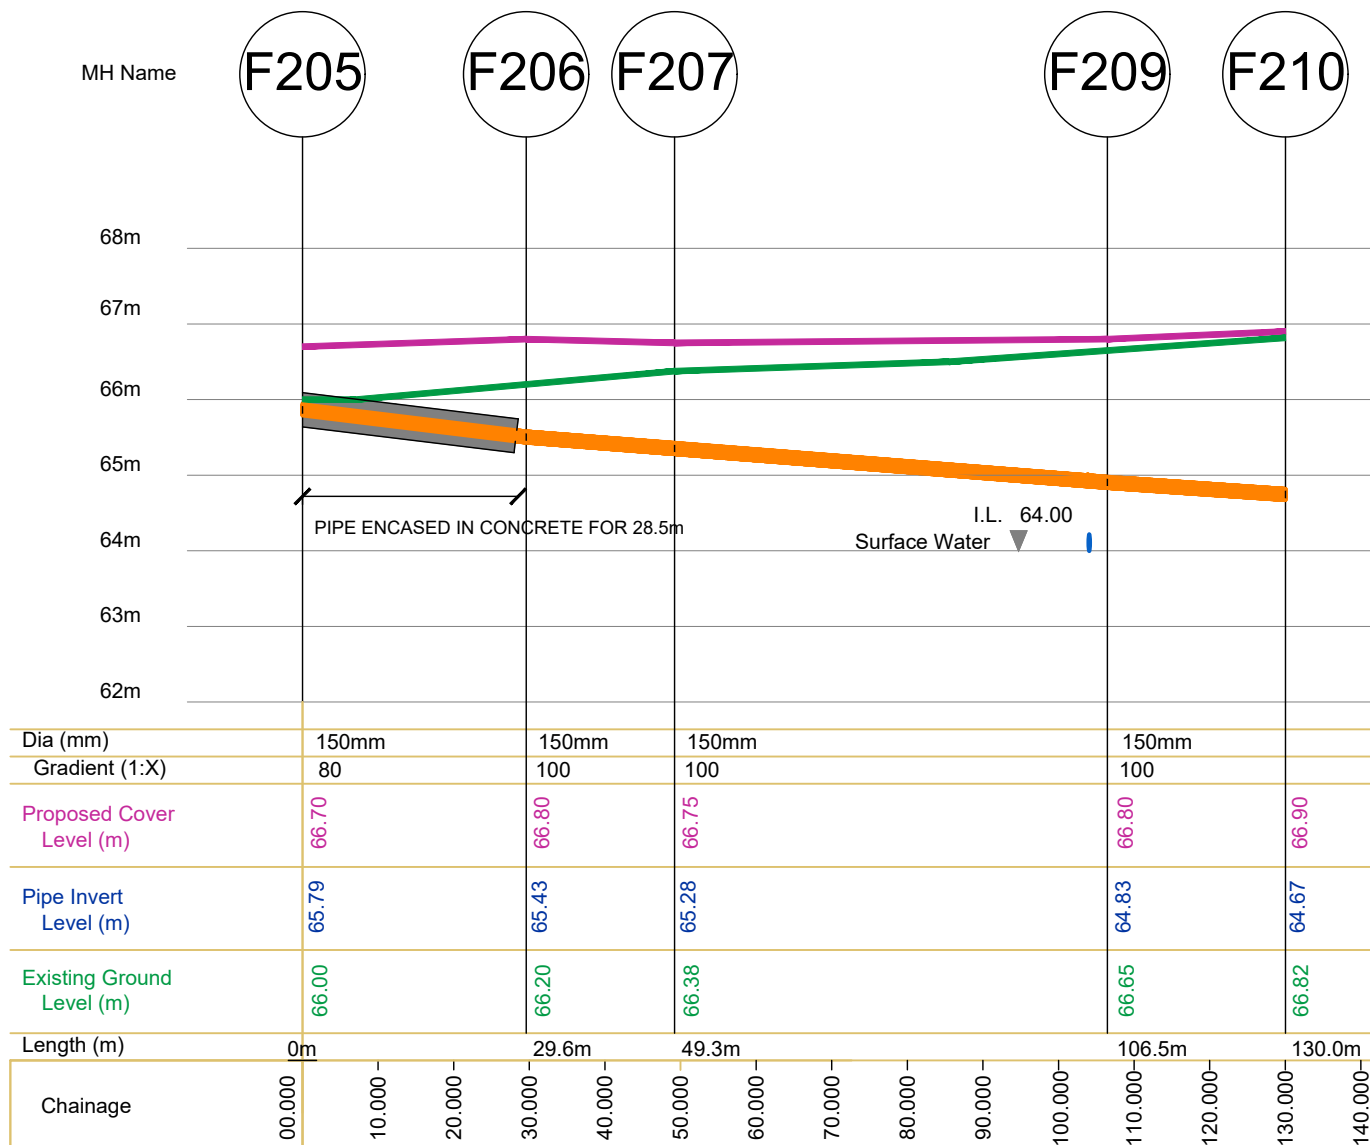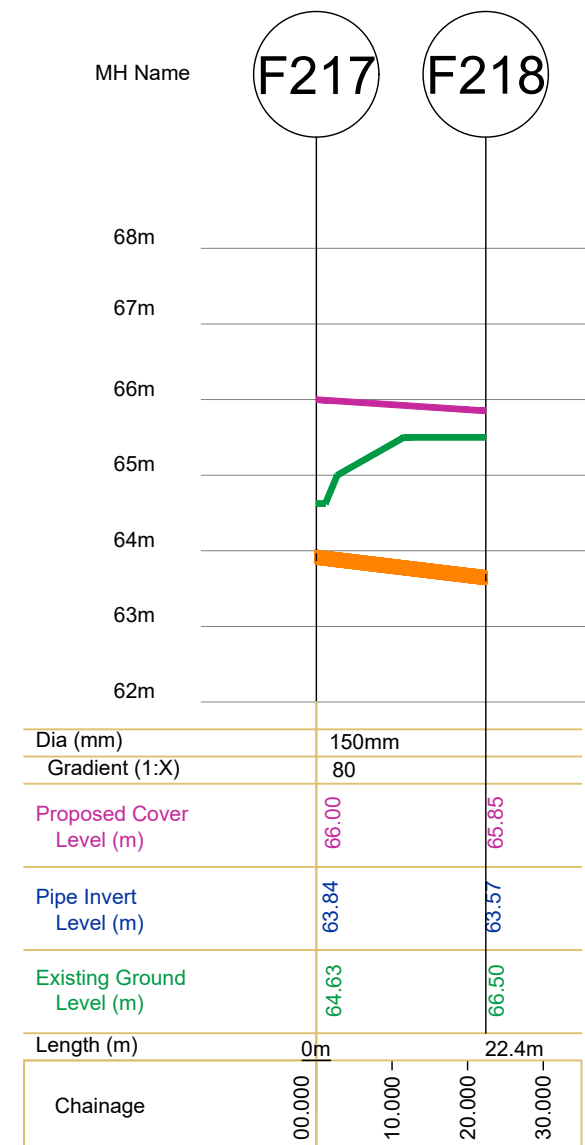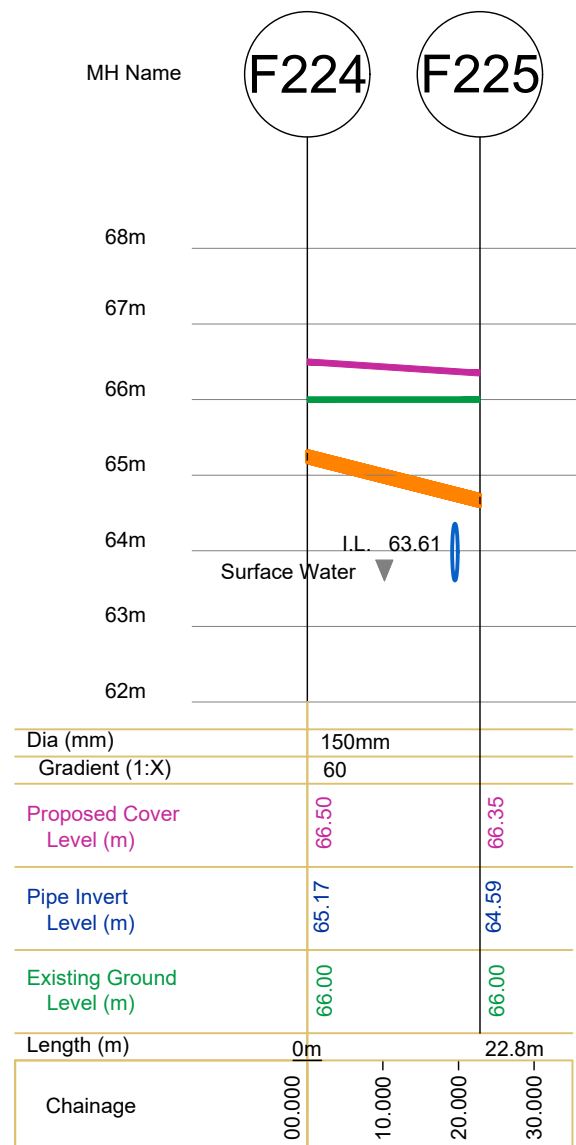

Foul Sewer Section from - 224 - 225

Existing ground level
Proposed new ground level

Foul Sewer Section from - 217 - 218

Existing ground level
Proposed new ground level

Foul Sewer Section from - 205 - 206 - 207 - 209 - 210


Existing ground level
Proposed new ground level

Foul Sewer Section from - 208 - 209

Existing ground level
Proposed new ground level

FOUL WATER SEWER SECTIONS

Scale X - 1:500; Y - 1:100 @ A1

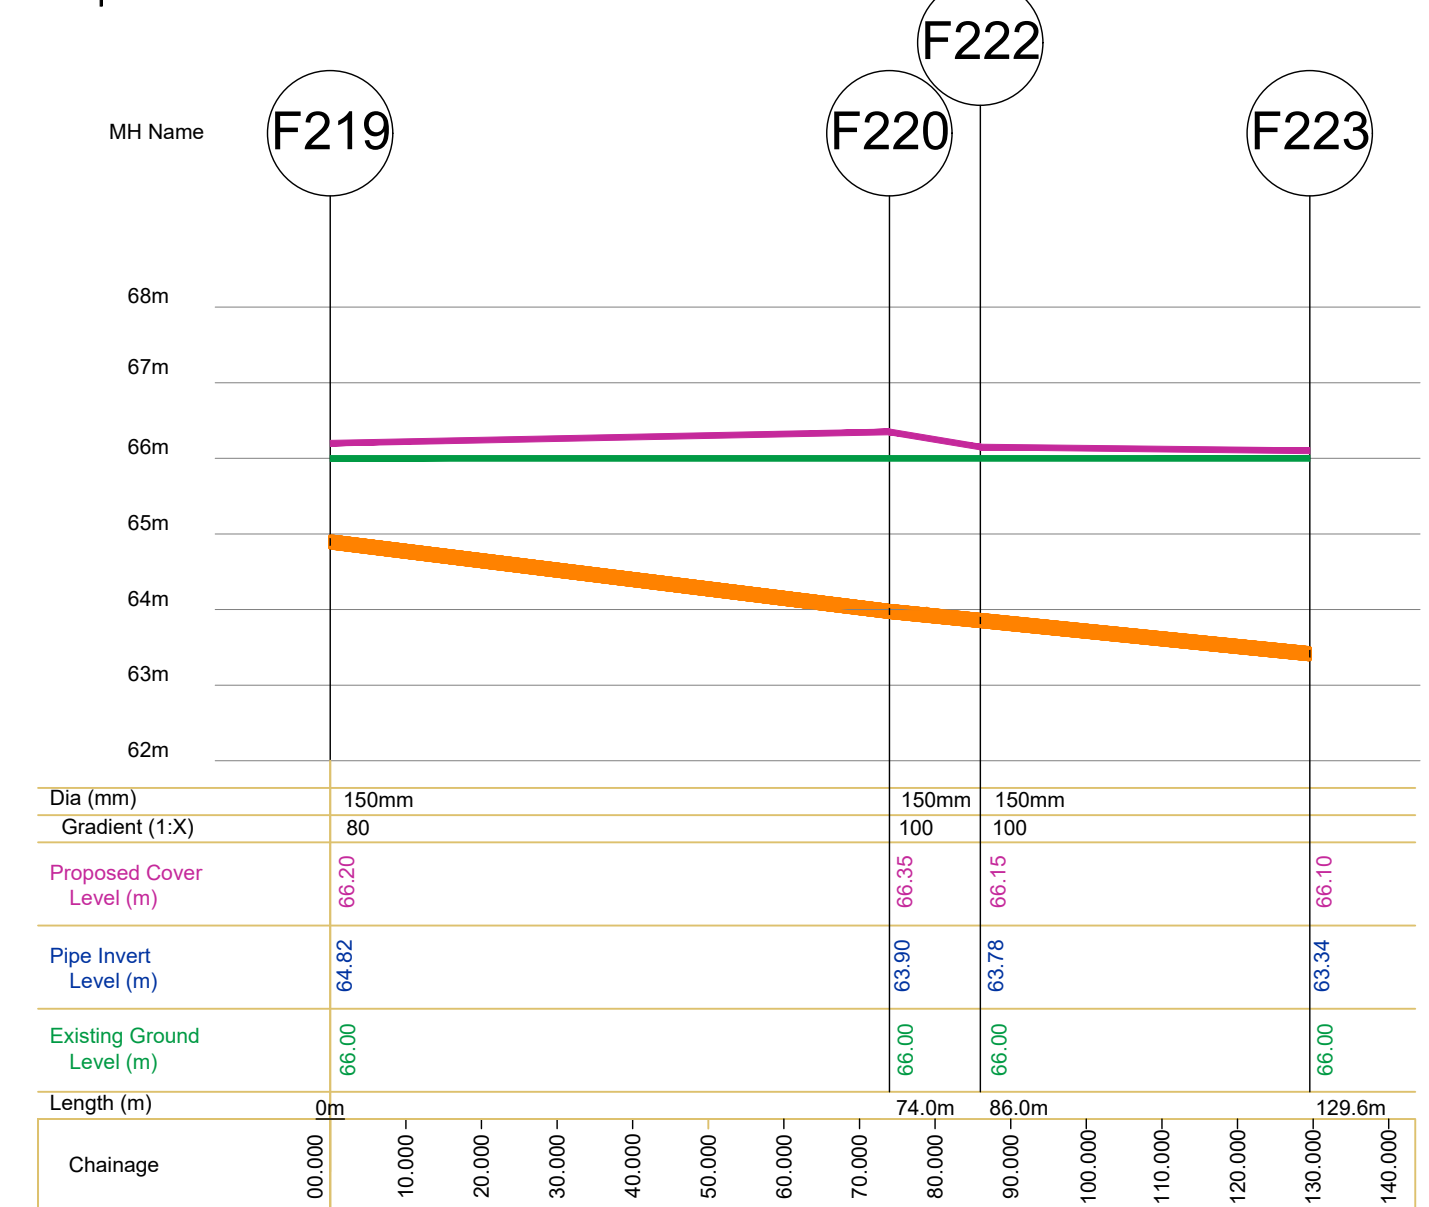

Foul Sewer Section from - 219 - 220 - 222 - 223

Existing ground level
Proposed new ground level

FOUL WATER SEWER SECTIONS

Scale X - 1:500; Y - 1:100 @ A1

Client: Westar Investments Ltd.

Job: Residential SHD Development at Clane, Co. Kildare

Location: Clane, Co. Kildare

Drawing Title: Foul Water Sewer Sections Section 200

CCO brian connolly associates CONSULTING ENGINEERS

BS: Eng. MSc. DIC. C.Eng. MIEI
The Studio, Wood's Way, Clane, Co. Kildare. T. 045 882211 F. 045 882420
e: bcassoc@eircom.net

SHD SUBMISSION

job no	20017
date	18-11-2020
scale	1:500 @ A1
drawn by	David Casey
cad ref no	
planning ref no	300
fire ref no	
drawing no	20017-303-3