


SECTION B-B
SCALE: H 1/1000 : V 1/100

LEGEND
 SITE BOUNDARY

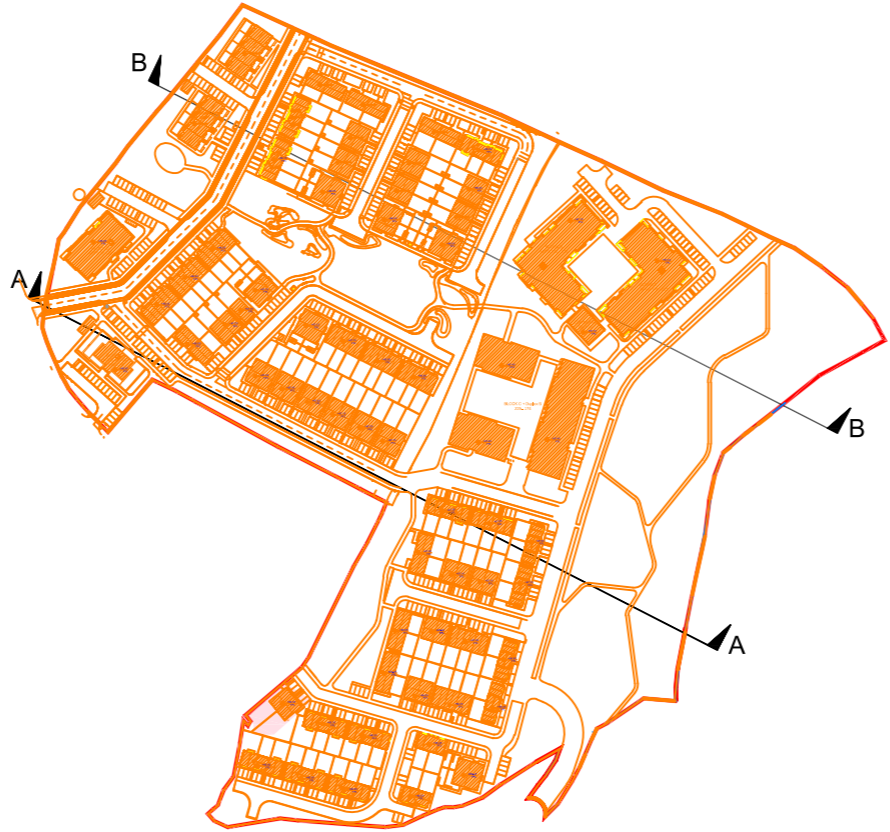

| | | | | |
|------|----------|-----------|-----|-----|
| A | 29.11.20 | PLANNING | LMc | PMS |
| rev. | date | amendment | drm | ckd |


PROPOSED DEVELOPMENT AT
 CAPDOO&ABBEYLANDS, DUBLIN ROAD,
 CLANE,
 CO. KILDARE

SITE SPECIFIC FLOOD
 RISK ASSESSMENT

PROPOSED & EXISTING
 CROSS SECTIONS

IE CONSULTING
 WATER-ENVIRONMENTAL-CIVIL

INNOVATION CENTRE TELEPHONE: 059 91 33084
 GREEN ROAD FAX: 059 91 40499
 CARLOW EMAIL: info@iece.ie

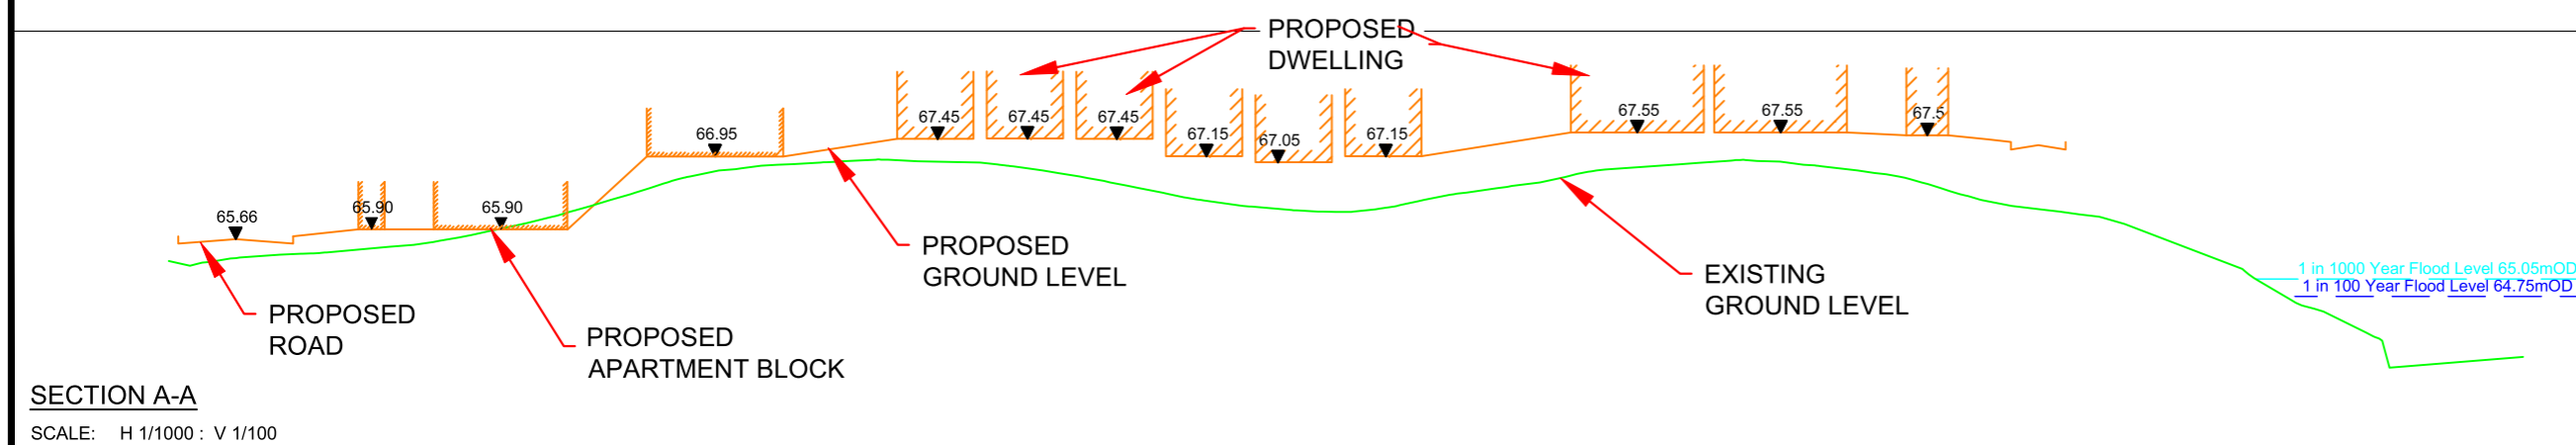

SECTION A-A
SCALE: H 1/1000 : V 1/100

| | | | |
|-----------------|--------------------|-----------|---------------|
| file location: | N:\IE2181\DRAWINGS | scale: | AS SHOWN @ A3 |
| drawing status: | PLANNING | datum: | MALIN |
| drawing no. | IE2181-003 | drawn: | LMC |
| | | checked: | NOM |
| | | approved: | PMS |
| | | date: | 29.11.2020 |

© IE Consulting. This drawing or its contents must not be reproduced for any purpose without written permission. It is to be used only for the purpose for which it is supplied.