


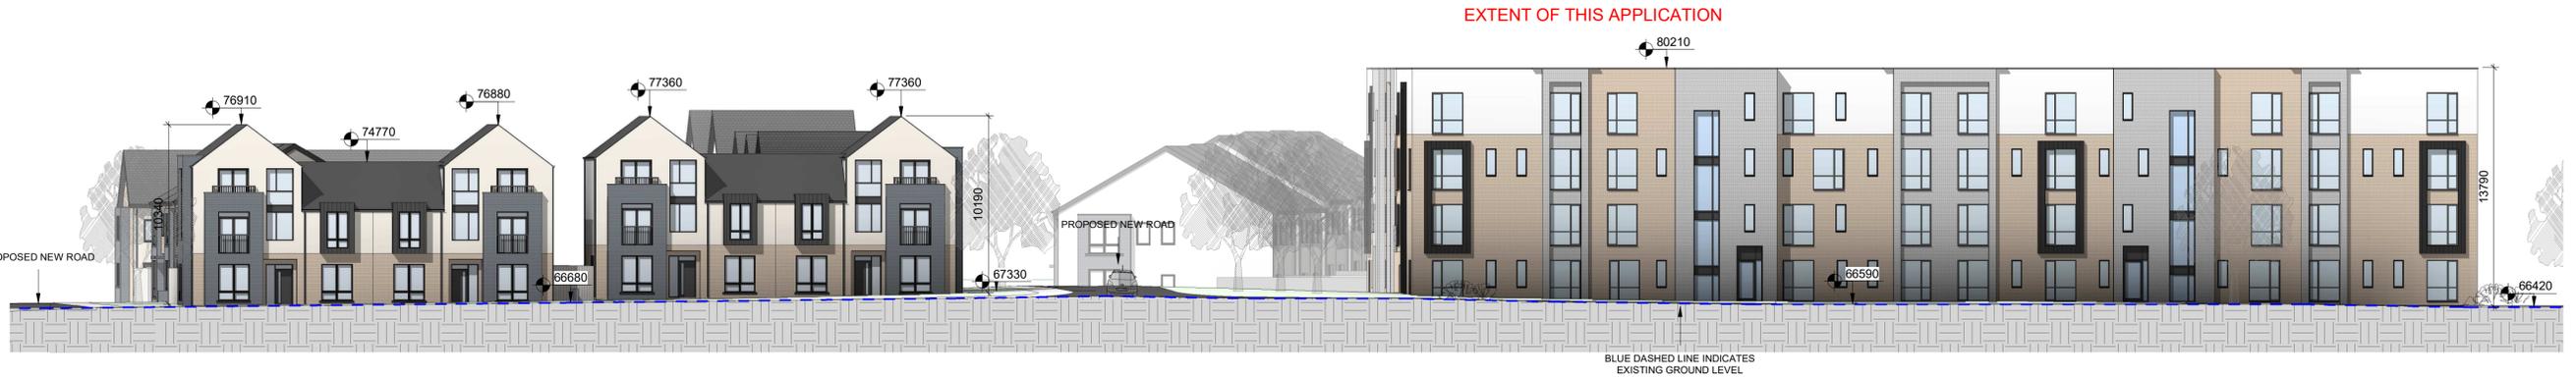

1 Contextual Elevation A-A Part 1  
1 : 200



2 Contextual Elevation A-A Part 2  
1 : 200



3 Contextual Elevation A-A Part 3  
1 : 200



4 Contextual Elevation A-A  
1 : 500

P01	14/12/2020	Issue for Planning	VM
Rev	Date	Description	Issued By

Project Stage

Planning

Client:

Westar Investments Ltd.

Project:

Residential Development @ Capdoo Clane

Drawing Title:

Contextual Elevation A-A

Drawn	Checked	Paper Size	Scale	@A1	Date
-------	---------	------------	-------	-----	------

VM	JM	A1	As indicated		14/12/2020
----	----	----	--------------	--	------------

Project No.	Drawing No.	Classification	Revision
-------------	-------------	----------------	----------

PE20057	0003	-	P01
---------	------	---	-----

File Name  
PE20057-CWO-ZZ-ZZ-DR-A-0003

Status:  
S1 - Suitable For Coordination



No.1 Sarsfield Quay, Dublin 7, D07 R9FH  
t: 01 518 0170 e: admin@cwoarchitects.ie  
Dublin | Cork | Galway | London | UK & Europe +  
www.cwoarchitects.ie

Please consider the environment before printing this sheet