


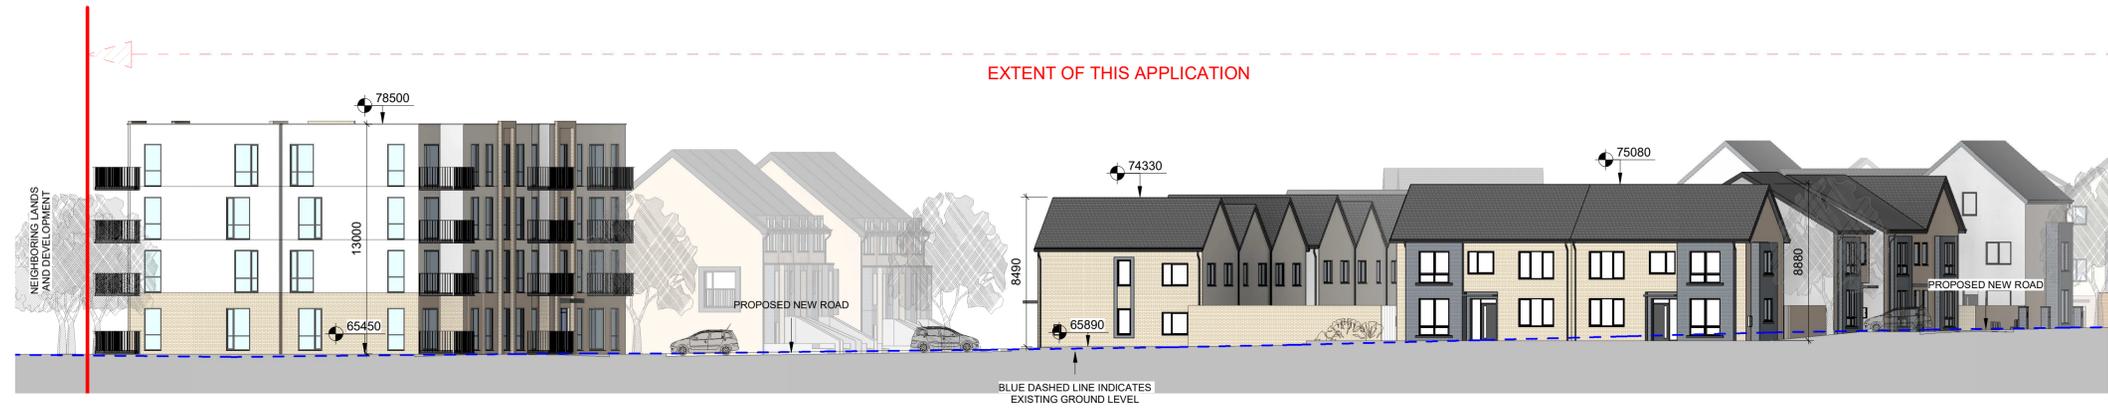

3 Contextual Elevation B-B - Part 3
1 : 200



2 Contextual Elevation B-B - Part 2
1 : 200



1 Contextual Elevation B-B - Part 1
1 : 200



4 Contextual Elevation B-B Key
1 : 550

Rev	Date	Description	Issued By
P01	14/12/2020	Issue for Planning	VM

Project Stage
Planning

Client:
Westar Investments Ltd.

Project:
Residential Development @ Capdoo Clane

Drawing Title:
Contextual Elevation B-B

Drawn	Checked	Paper Size	Scale	@A1	Date
VM	JM	A1	As indicated		14/12/2020
Project No.	Drawing No.	Classification	Revision		
PE20057	0004	-	P01		

File Name:
PE20057-CWO-ZZ-DR-A-0004

Status:



No.1 Sarsfield Quay, Dublin 7, D07 R9FH
t: 01 518 0170 e: admin@cwoarchitects.ie
Dublin | Cork | Galway | London | UK & Europe +
www.cwoarchitects.ie

Please consider the environment before printing this sheet