



NOTES:

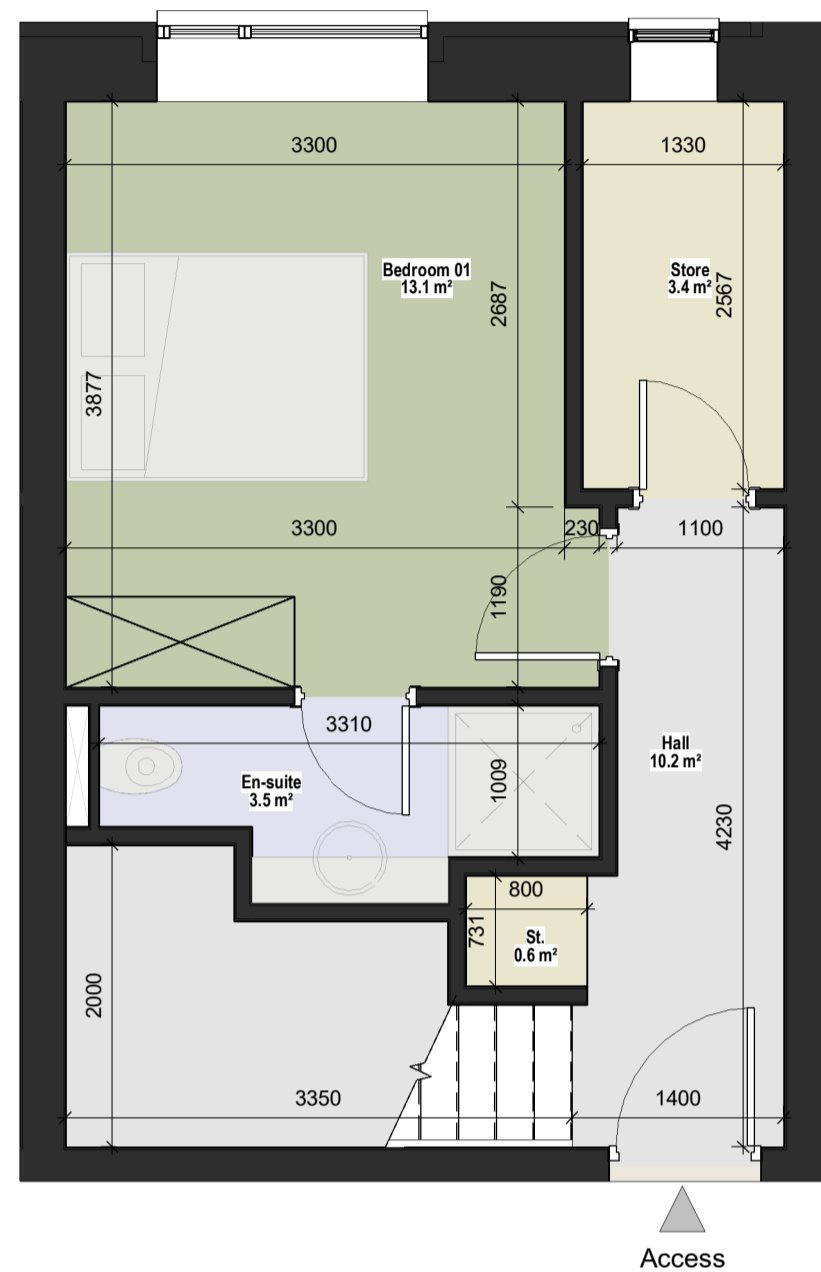


1 00 - Ground Floor - Duplex Type 1D.1
1 : 50

DUP. TYPE 1D.1 - 2 BED / 4 PERSON		
SPACE	PROPOSED AREA (s.q.m)	D.S.N.A MIN. REQUIREMENT (s.q.m)
FLOOR AREA	96.56	73
AGG. LIVING AREA	30.4	30
BED ROOM 01	13.1	13
BED ROOM 02	11.6	11.4
AGG. BROOM AREA	24.7	24.4
STORAGE	6.1	6
PRIVATE OPEN SPACE	8.9	7

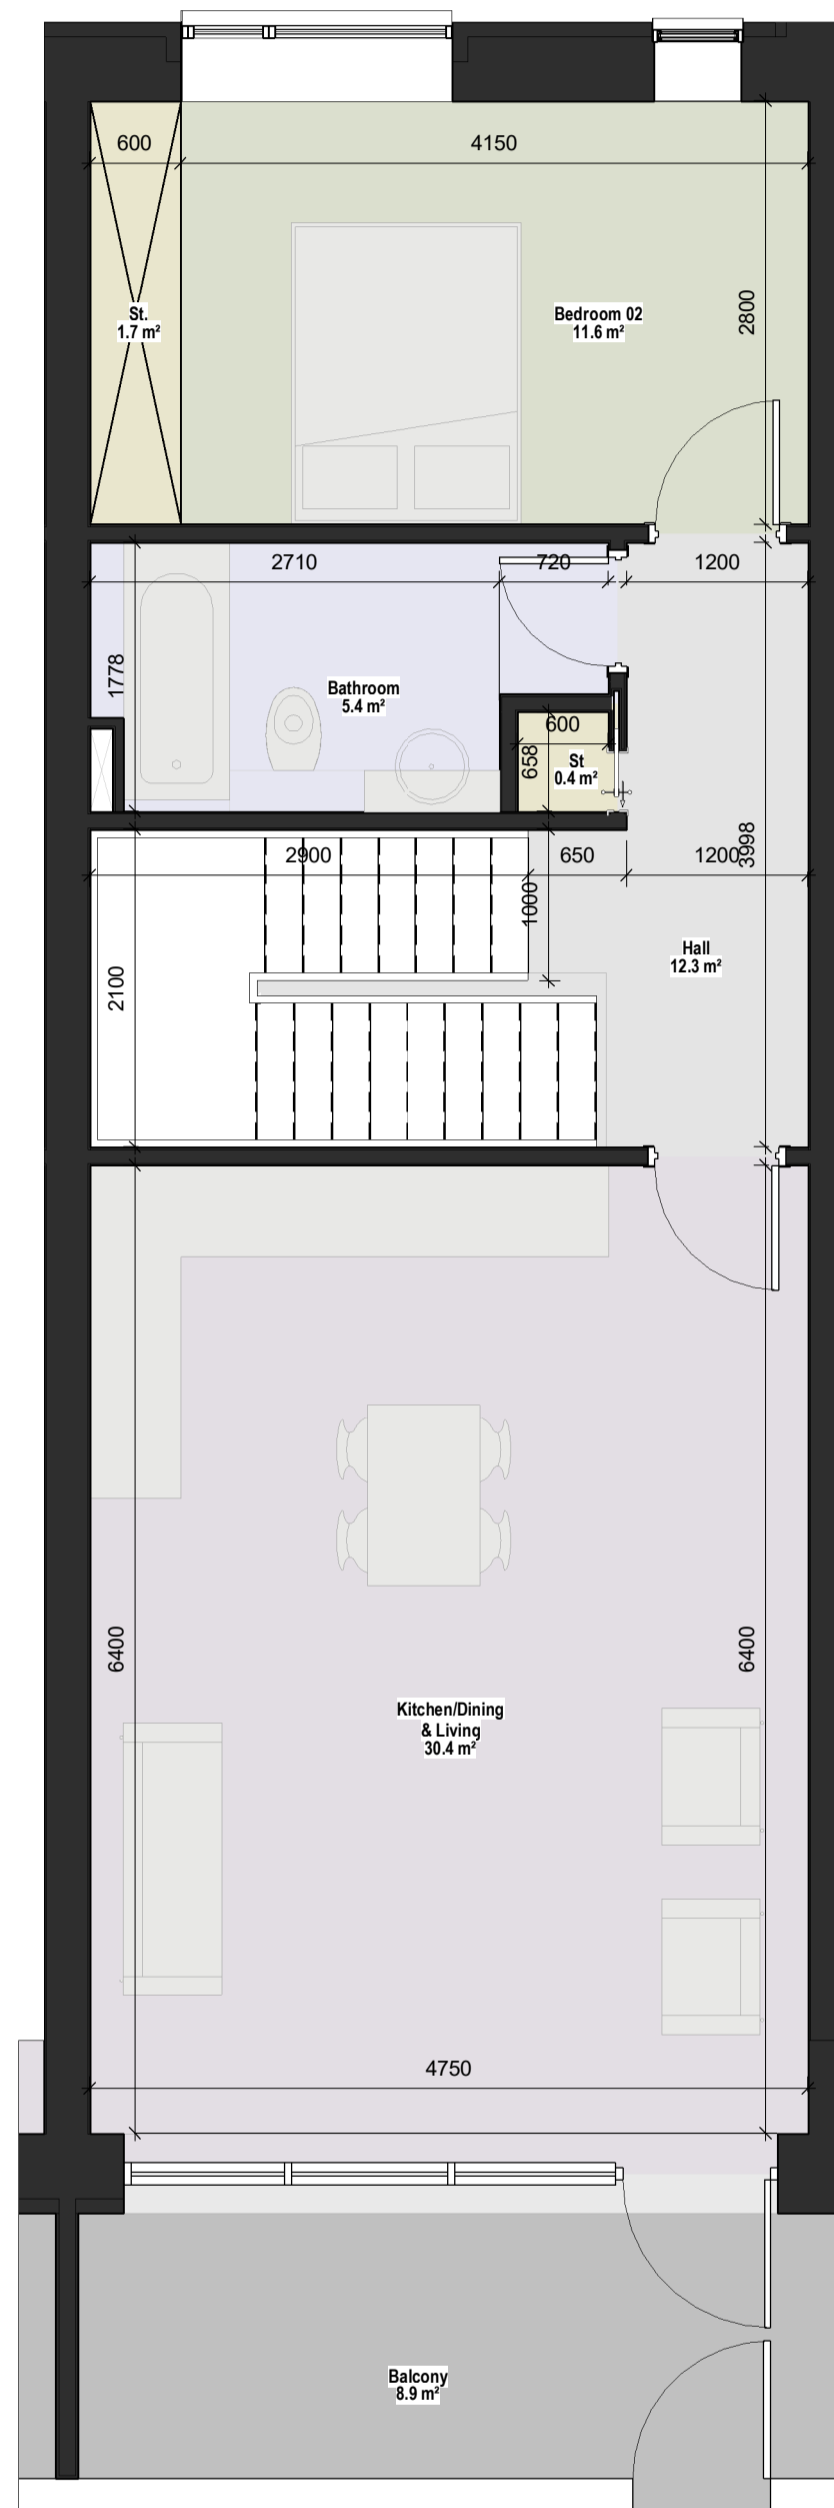


2 01 - First Floor - Duplex Type 1D.1
1 : 50

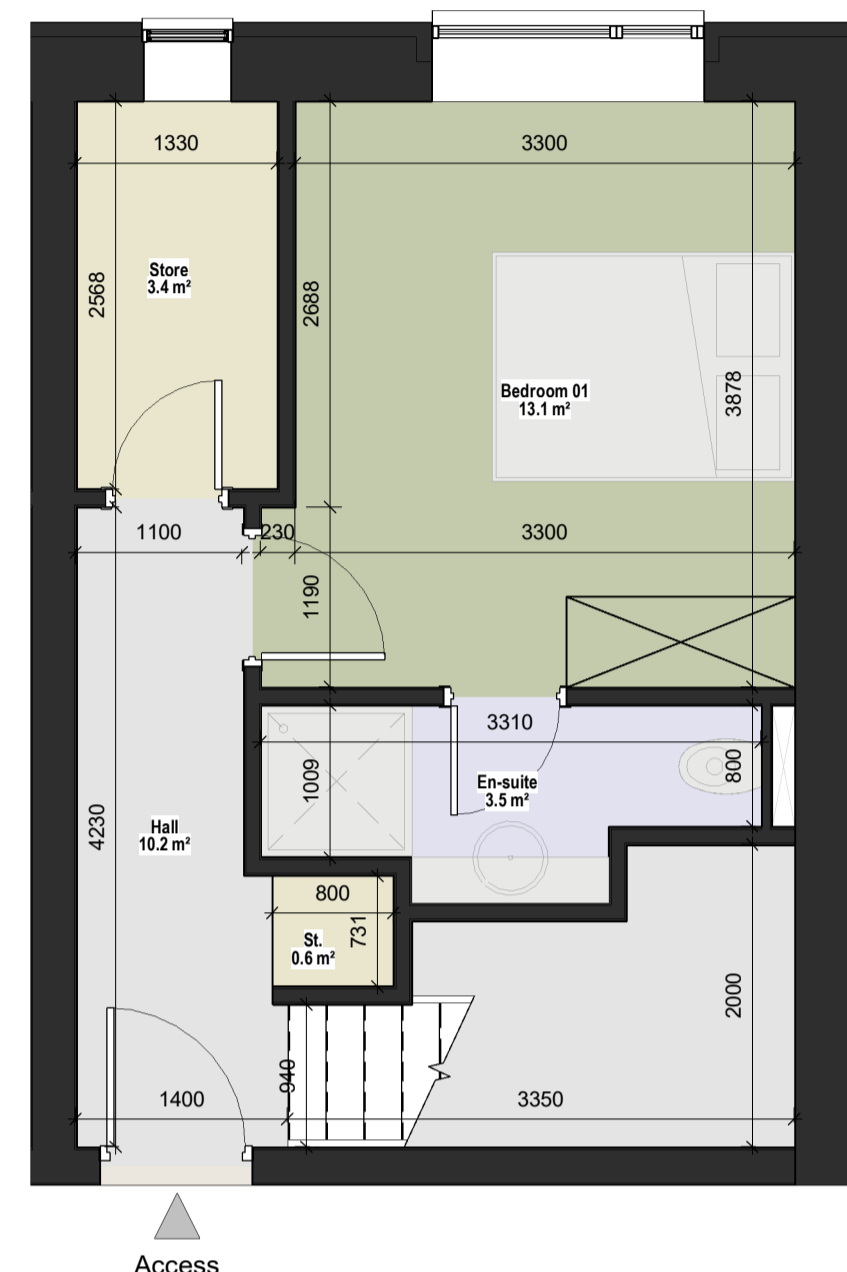


3 00 - Ground Floor - Duplex Type 1F.1
1 : 50


DUP. TYPE 1F.1 - 2 BED / 4 PERSON		
SPACE	PROPOSED AREA (s.q.m)	D.S.N.A MIN. REQUIREMENT (s.q.m)
FLOOR AREA	96.56	73
AGG. LIVING AREA	30.4	30
BED ROOM 01	13.1	13
BED ROOM 02	11.6	11.4
AGG. BROOM AREA	24.7	24.4
STORAGE	6.1	6
PRIVATE OPEN SPACE	7.9	7

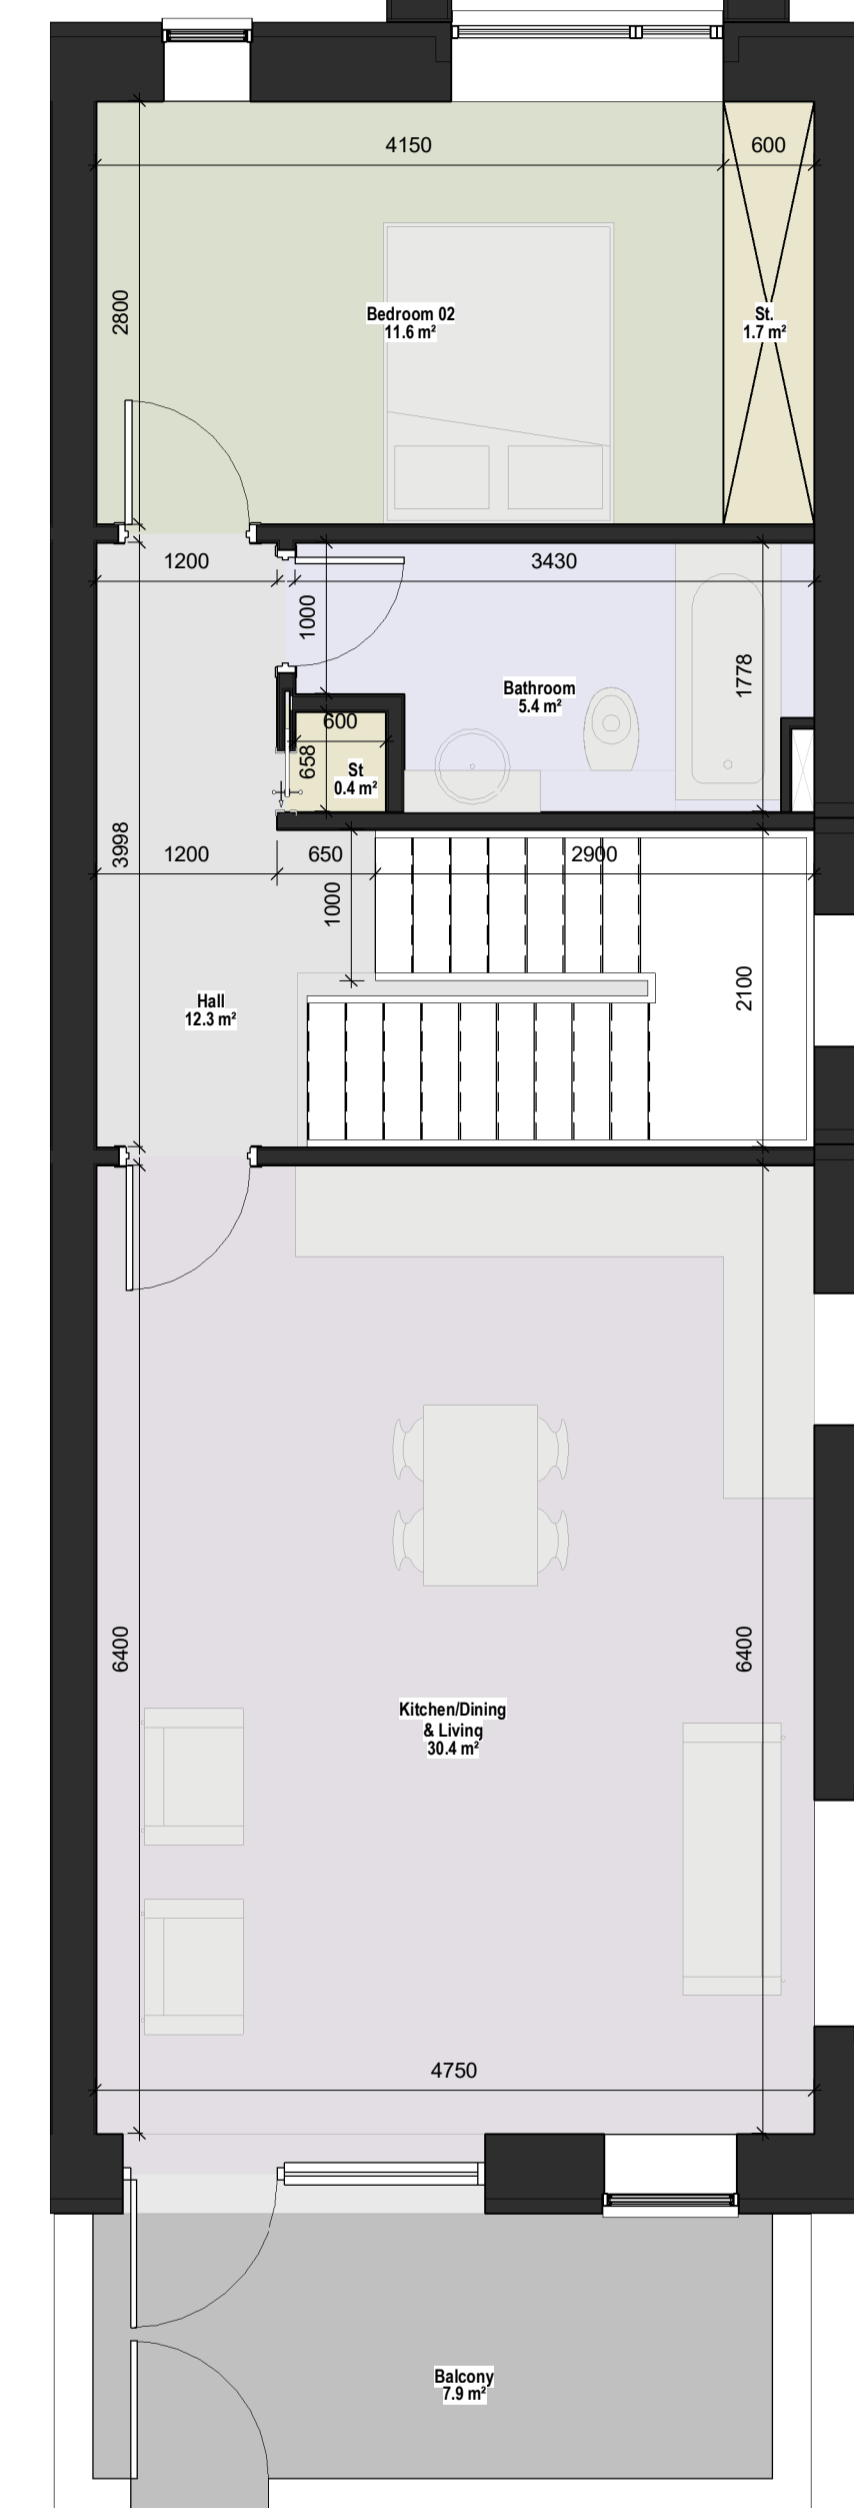

4 01 - First Floor - DuplexType 1F.1.
1 : 50

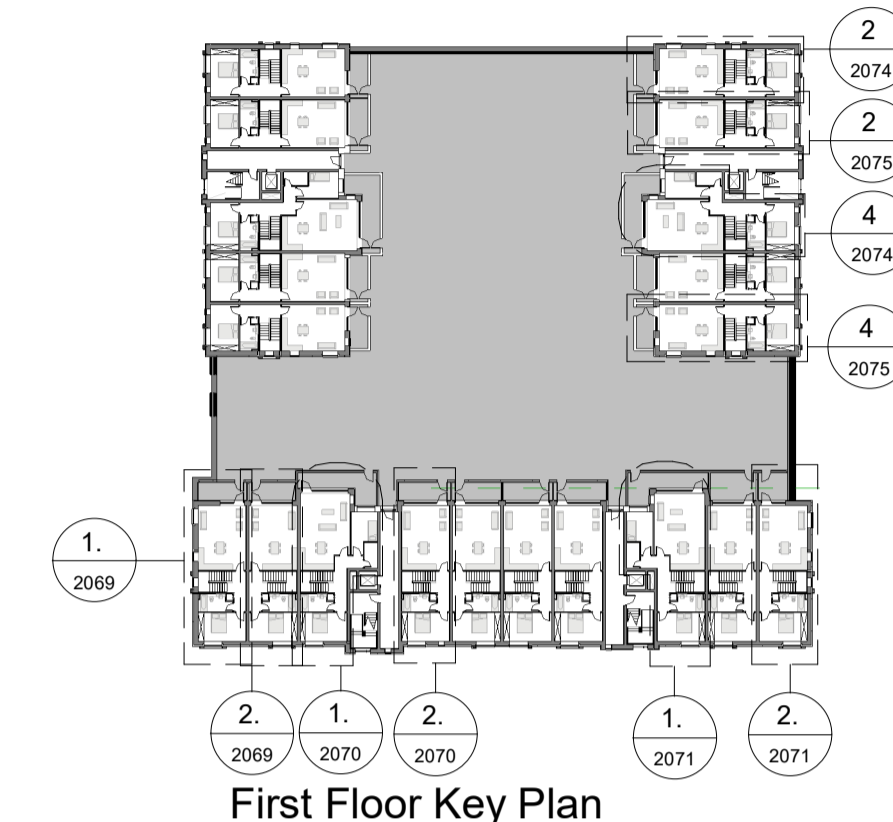

First Floor Key Plan

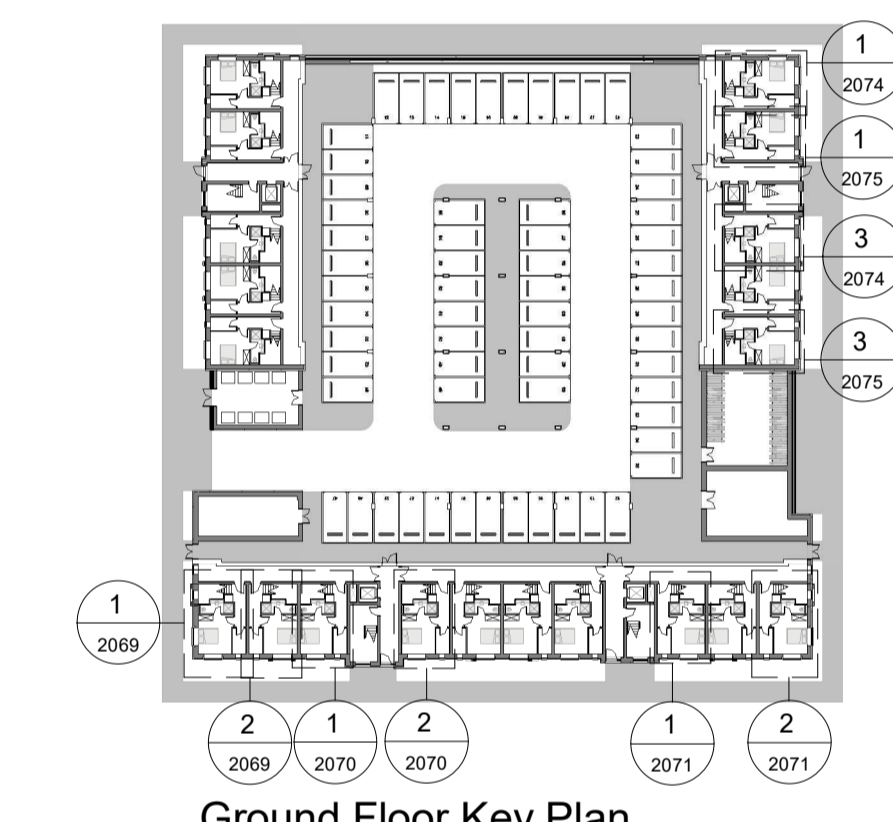

Ground Floor Key Plan

REV	DATE	SIGNED	NOTES
P01	07/12/2020	JM	Issue for Planning Application

Project Stage

Planning Application

Client

Westar Investments Ltd.

Project

Residential SHD Development @ Capdoo Clane.

Drawing Title

Proposed Block C (Duplexes/apartments - Type B) - Duplexes Types 1D.1-1F.1

Drawn	Checked	Scale @ A1	As	Date
DS	JM	As indicated		07/12/2020

Project No.	Drawing No.	Revision
PE20057	2075	P01

Drawing BIM Name:

PE20057-CWO-ZZ-DR-A-2075

CDE Area	Suitability Code	BIM Revision
		P01.01



1 Sarsfield Quay, Arbour Hill, Dublin 7
t: 01 518 0170 e: admin@cwoarchitects.ie
Dublin | London | Warwick | Manchester
www.cwoarchitects.ie

Please consider the environment before printing this sheet